
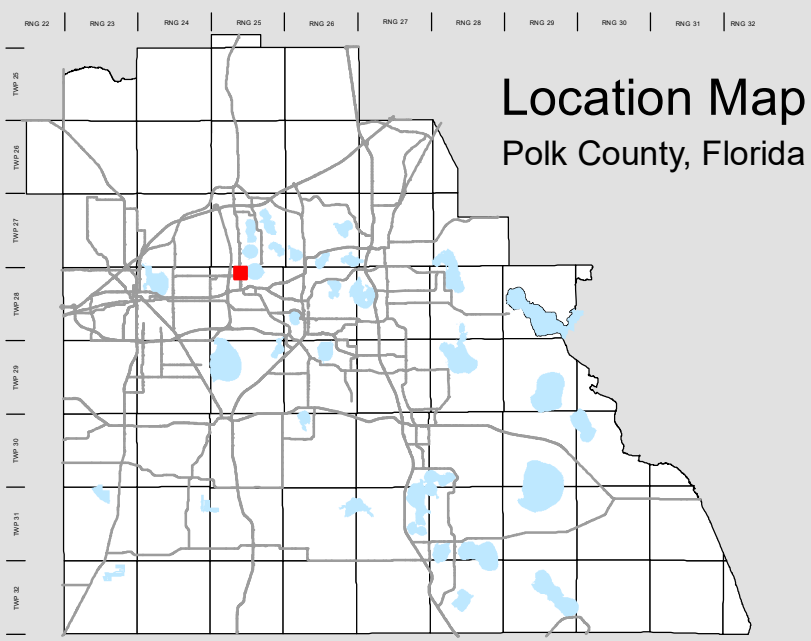


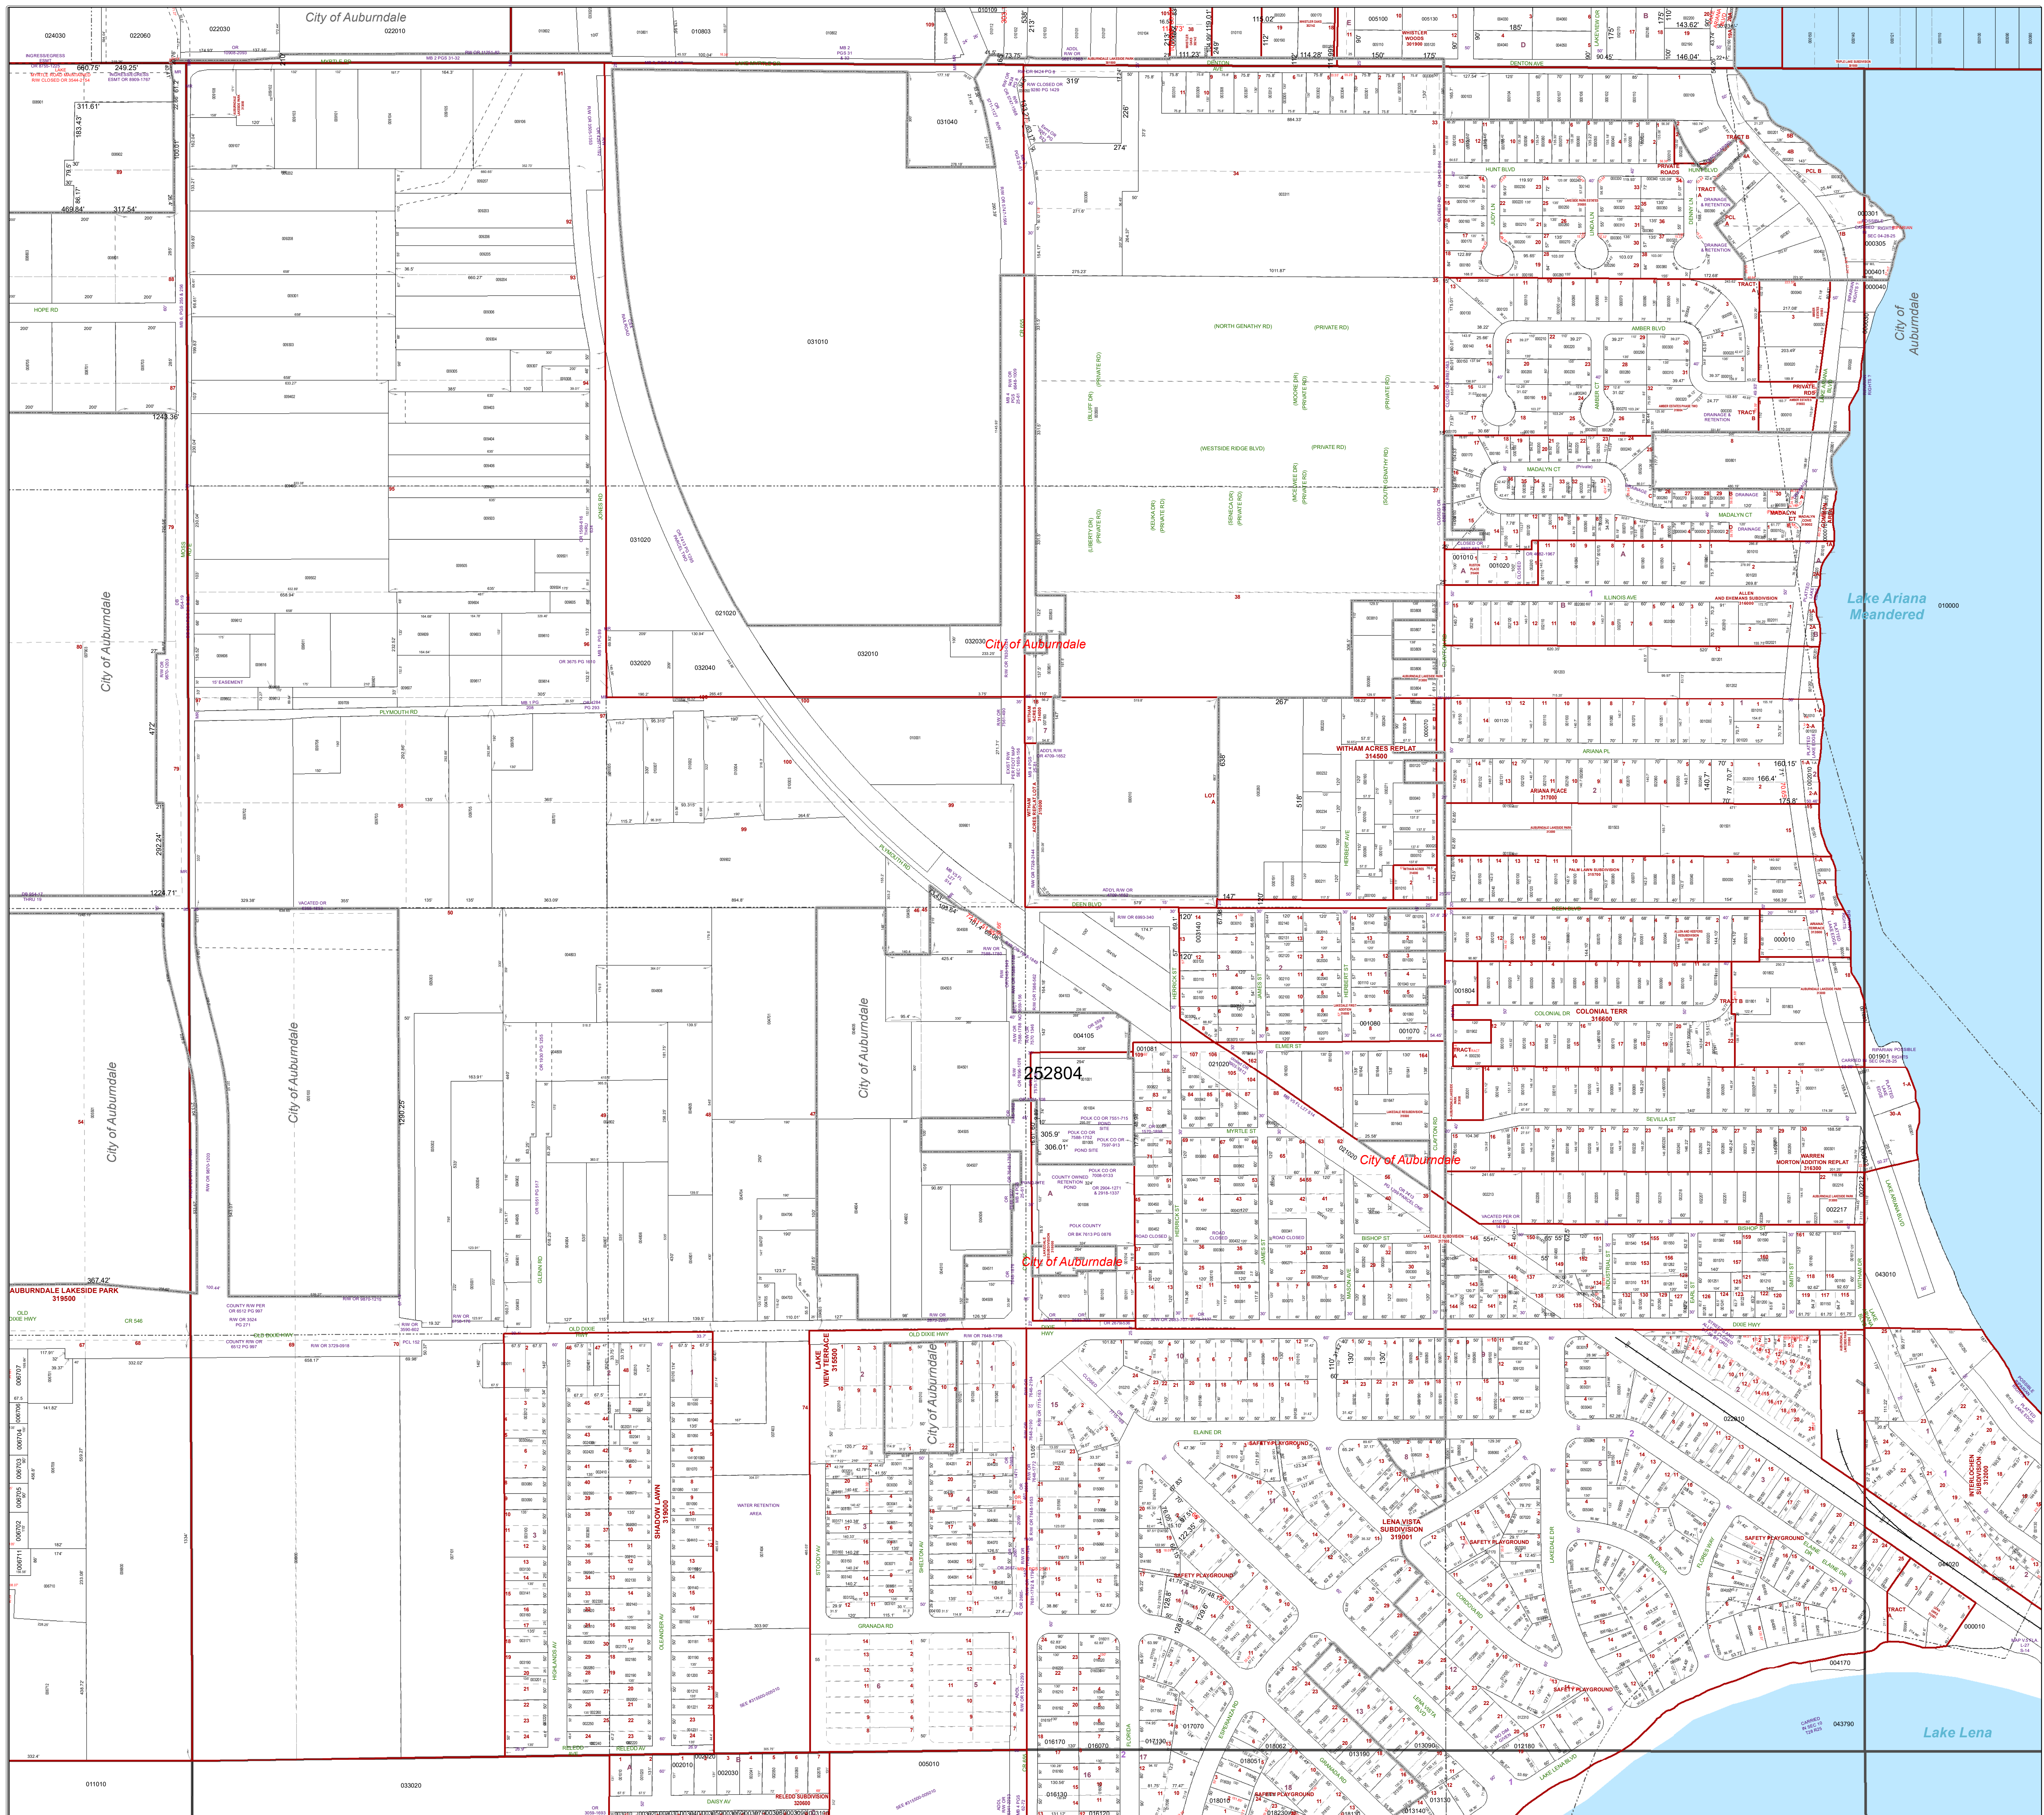


Location Map
Polk County, Florida

All of Section 04 Twp. 28 Rge. 25

Acres: 644 +/-

Legend

- | | | |
|----------------------|-----------------------|--------------|
| Parcels | Sections | Easements |
| Lots | Quarter Section Lines | RR Lines |
| Subdivisions | Meander Lines | Water Lines |
| Municipal Boundaries | Gov't Lots | Water Bodies |

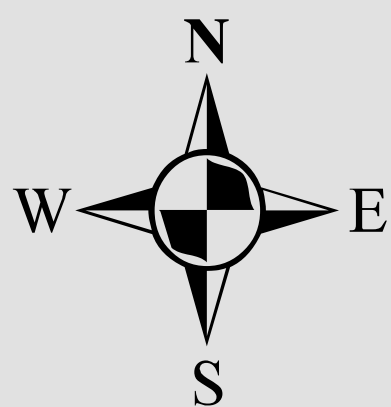

1 inch = 200 feet
0 100 200 400 600 800
Feet

Note: This map is a worksheet used for illustrative purposes only. This is not a survey.

Date Printed: 5/11/2024



Prepared by the Office of
Marsha M. Faux, CFA, ASA
Property Appraiser
Polk County, Florida
255 North Wilson Avenue - Bartow, Florida - 33830-3951
(863) 534-4777